

D

C

B


A

D

C

B

A

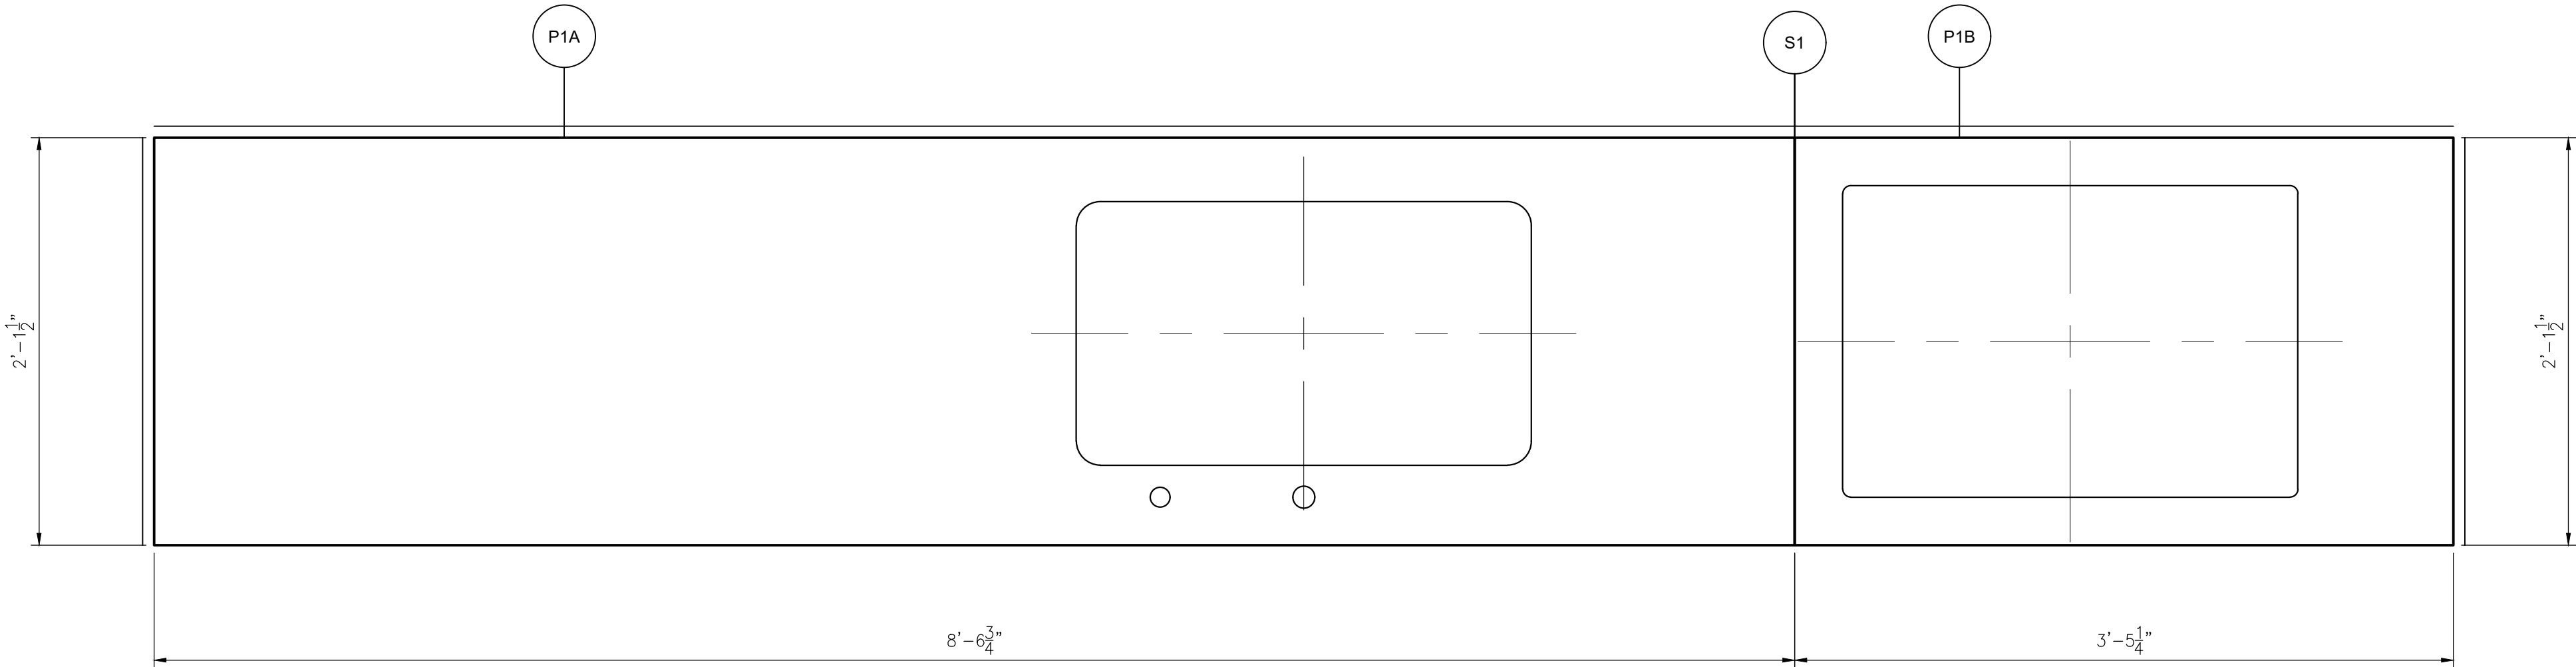

EDGE SCHEDULE
EASED - 1/8" RADIUS, POLISHED, AT ALL EXPOSED EDGES U.N.O. BY DF 2026-08-22
OGEE 12.0 LF (NO SECTION - SEE NOTE)
EASED 4.3 LF
JOINT FACE 16.3 LF SEAMS AND BUTT JOINTS, NOT POLISHED
SINK RIM POLISHING IS NOT INCLUDED ABOVE - SEPARATE LINE ITEM

COUNTERTOP PLAN
SCALE: 1 1/2" = 1'-0"

SAMPLE DRAWING - PREPARED BY CLEARLINE CAD TO ILLUSTRATE DRAFTING AND DETAILING STANDARDS - NOT FOR CONSTRUCTION

REV	DATE	DESCRIPTION	BY
CLEARLINE CAD SHOP DRAWINGS DETAILING CAD AUTOMATION clearlinecontent.com dylan@clearlinecontent.com KANSAS CITY, MO			
CLIENT DEMO STONE CO			
PROJECT LONG RUN KITCHEN			
SHEET TITLE COUNTERTOP PLAN AS TEMPLATED			
DRAWN BY DF		CHECKED BY DF	DATE 2026-08-22
JOB NO. CL-2606	SCALE 1 1/2" = 1'-0"	SHEET NO. P-101	REV 0

D

C

B


A

D


C

B

A

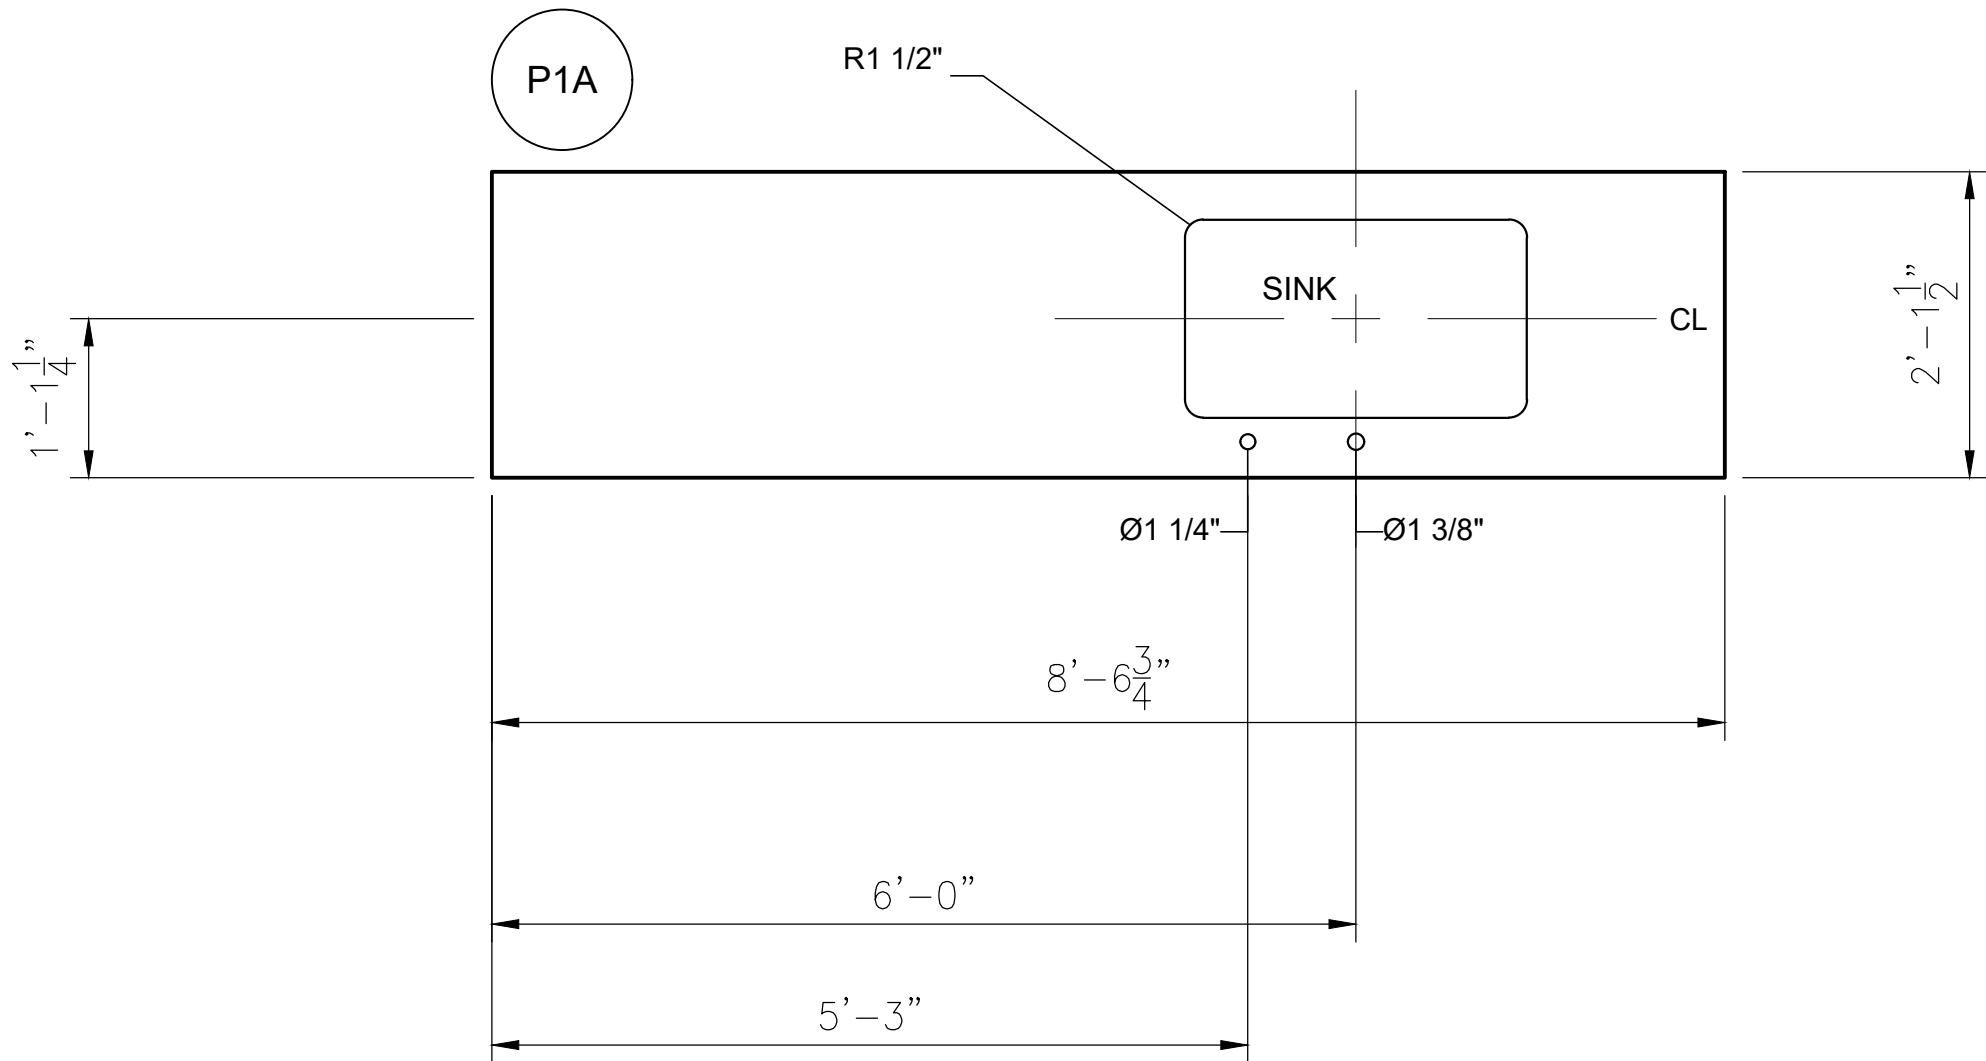

P1A - 3CM 14.9 SQ FT OGEE / EASED

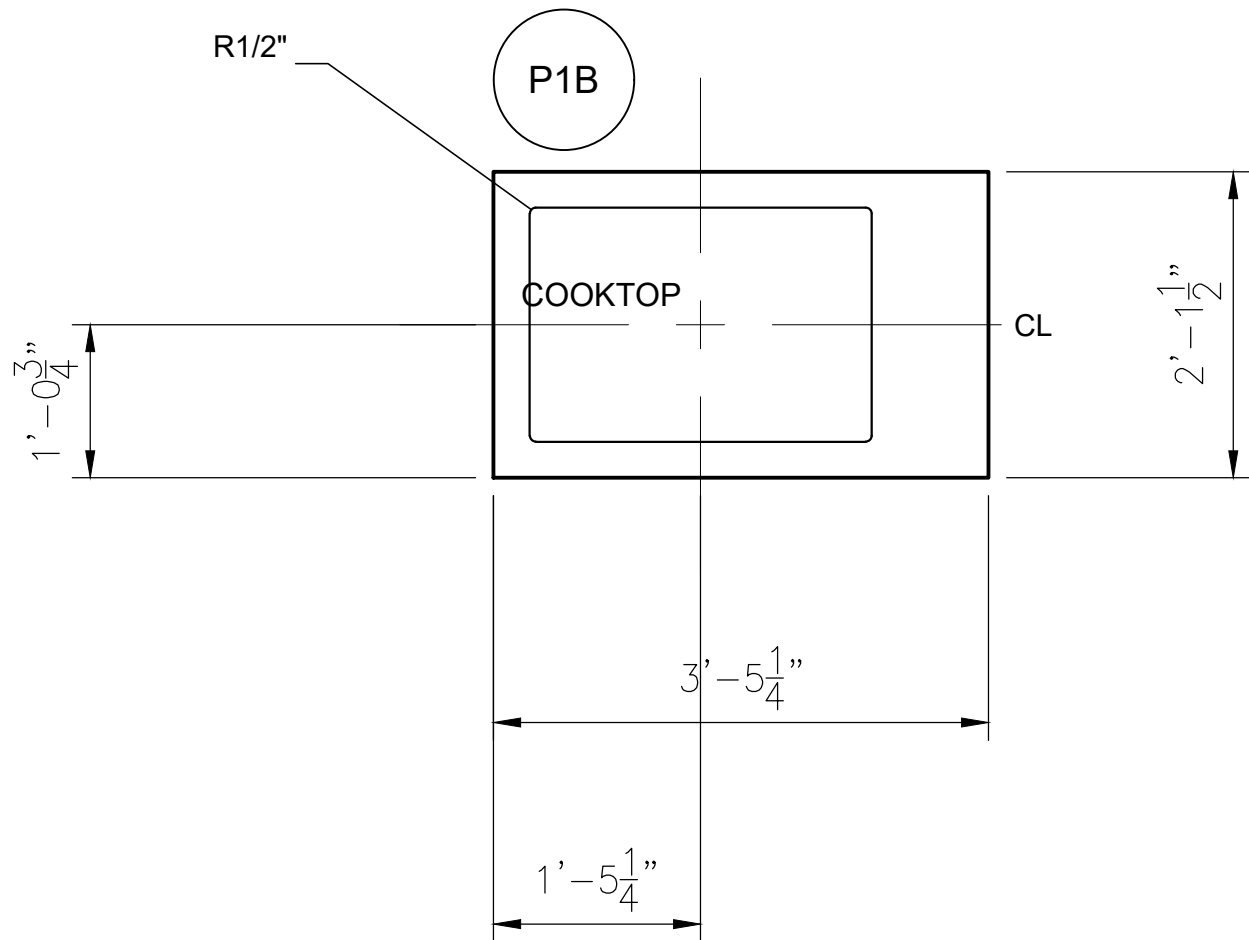

P1B - 3CM 3.4 SQ FT OGEE / EASED

PIECE DETAILS

SCALE: 3/4" = 1'-0"

REV	DATE	DESCRIPTION	BY
CLEARLINE CAD SHOP DRAWINGS DETAILING CAD AUTOMATION clearlinecontent.com dylan@clearlinecontent.com KANSAS CITY, MO			
CLIENT			
DEMO STONE CO			
PROJECT			
LONG RUN KITCHEN			
SHEET TITLE			
PIECE DETAILS SHEET 1 OF 1			
DRAWN BY		CHECKED BY	DATE
DF		DF	2026-08-22
JOB NO.	SCALE	SHEET NO.	REV
CL-2606	3/4" = 1'-0"	P-201	0

